

THE OVERVIEW

5

CANADA

THE LOCATION

THE BUILDING

THE AVAILABILITY

DE

FE



INSPIRED

THE OVERVIEW





THE OVERVIEW

Perfectly positioned adjacent to the new Crossrail station, at the heart of the Canary Wharf estate, this striking building can offer up to 122,949 sq ft of prime office space across four contiguous floors.



BB

BE



CONFIDENT

THE BUILDING



THE WELCOME

The impressive double-height reception was recently refurbished, now featuring a café and co-working area.

There is also a private entrance to the Canary Wharf Shopping Centre on the lower ground level.





THE RECEPTION

[360](#) VIEW MATTERPORT 3D TOUR

The office floors are served by a designated reception desk and self-contained lift bank, for the exclusive use of the occupiers within this stack. The floors can be leased independently of one another.

THE AMENITIES

5 Canada Square offers an array of tenant facilities including a newly refurbished meeting area at reception, a restaurant and on-site coffee shop, cycle storage, lockers and changing rooms.



1



2



3



4



5



6



7



8

- 1 [The restaurant](#)
- 2 Direct entrance to the shopping centre
- 3 Self-contained lift lobby
- 4 On-site coffee shop
- 5 [Changing rooms and shower facilities](#)
- 6 [Bike storage](#)
- 7 Lounge area
- 8 Co-working area

Matterport 3D tours available



FLEXIBLE WORK SPACE

Self-contained unit over 4 contiguous floors served by their own designated lift bank and reception desk. The building can allow 1:10 occupancy levels.






AVAILABILITY

FROM 10,000 – 122,977 SQ FT

FLOOR	AREA AVAILABLE	VIEW FLOOR PLAN	VIEW SPACE PLAN
15	29,926 SQ FT	▶	▶
14	31,053 SQ FT		
12	31,013 SQ FT	▶	
11	30,985 SQ FT	▶	▶
TOTAL	122,977 SQ FT		

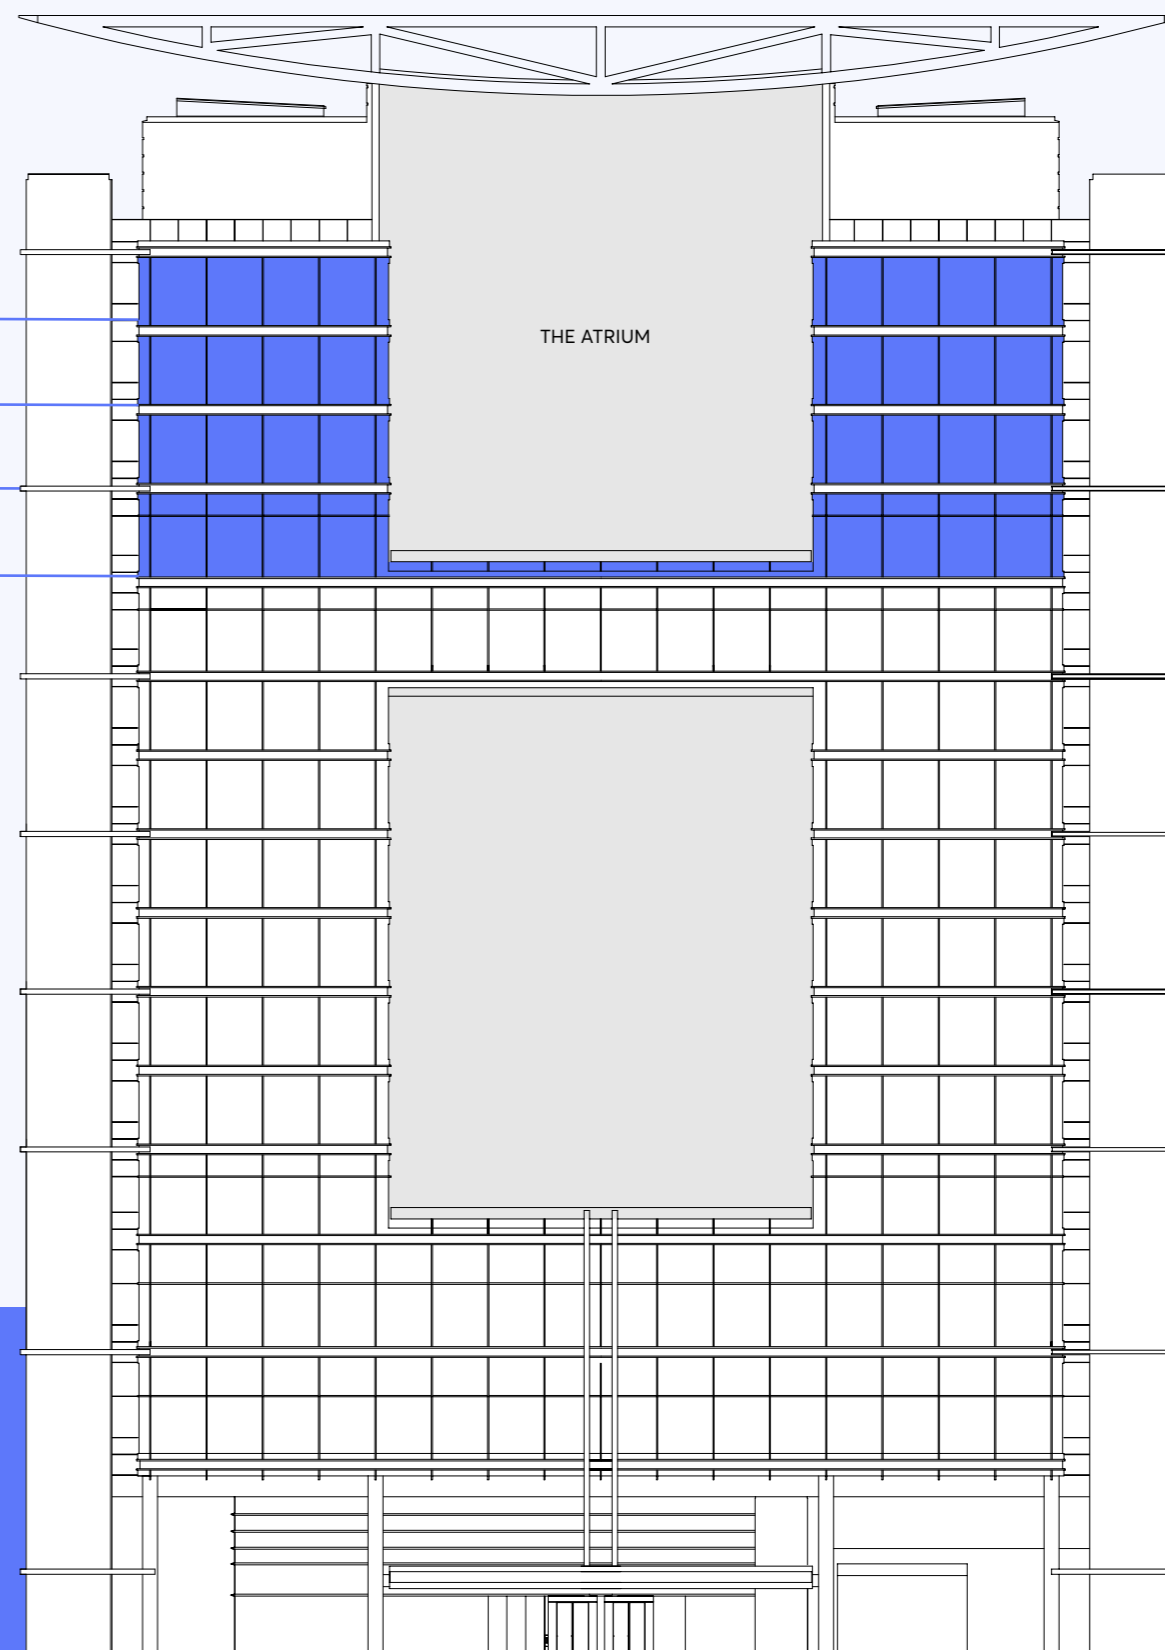

[360](#) VIEW MATTERPORT 3D TOUR

11TH FLOOR

30,985 SQ FT

▶ VIEW STACKING PLAN

▶ VIEW SPECIFICATION



◀ NORTH

12TH FLOOR

31,013 SQ FT

[▶ VIEW STACKING PLAN](#)

[▶ VIEW SPECIFICATION](#)

[360 VIEW MATTERPORT 3D TOUR](#)



◀ NORTH

Floor plans not to scale, for indicative purposes only.

15TH FLOOR

29,926 SQ FT

▶ VIEW STACKING PLAN

▶ VIEW SPECIFICATION



CANADA SQUARE

◀ NORTH


SPLIT FLOOR PLAN

10,000 SQ FT+

Example split floor plan shown below, units from 10,000 sq ft can be created on all floors.

[▶ VIEW STACKING PLAN](#)

[▶ VIEW SPECIFICATION](#)

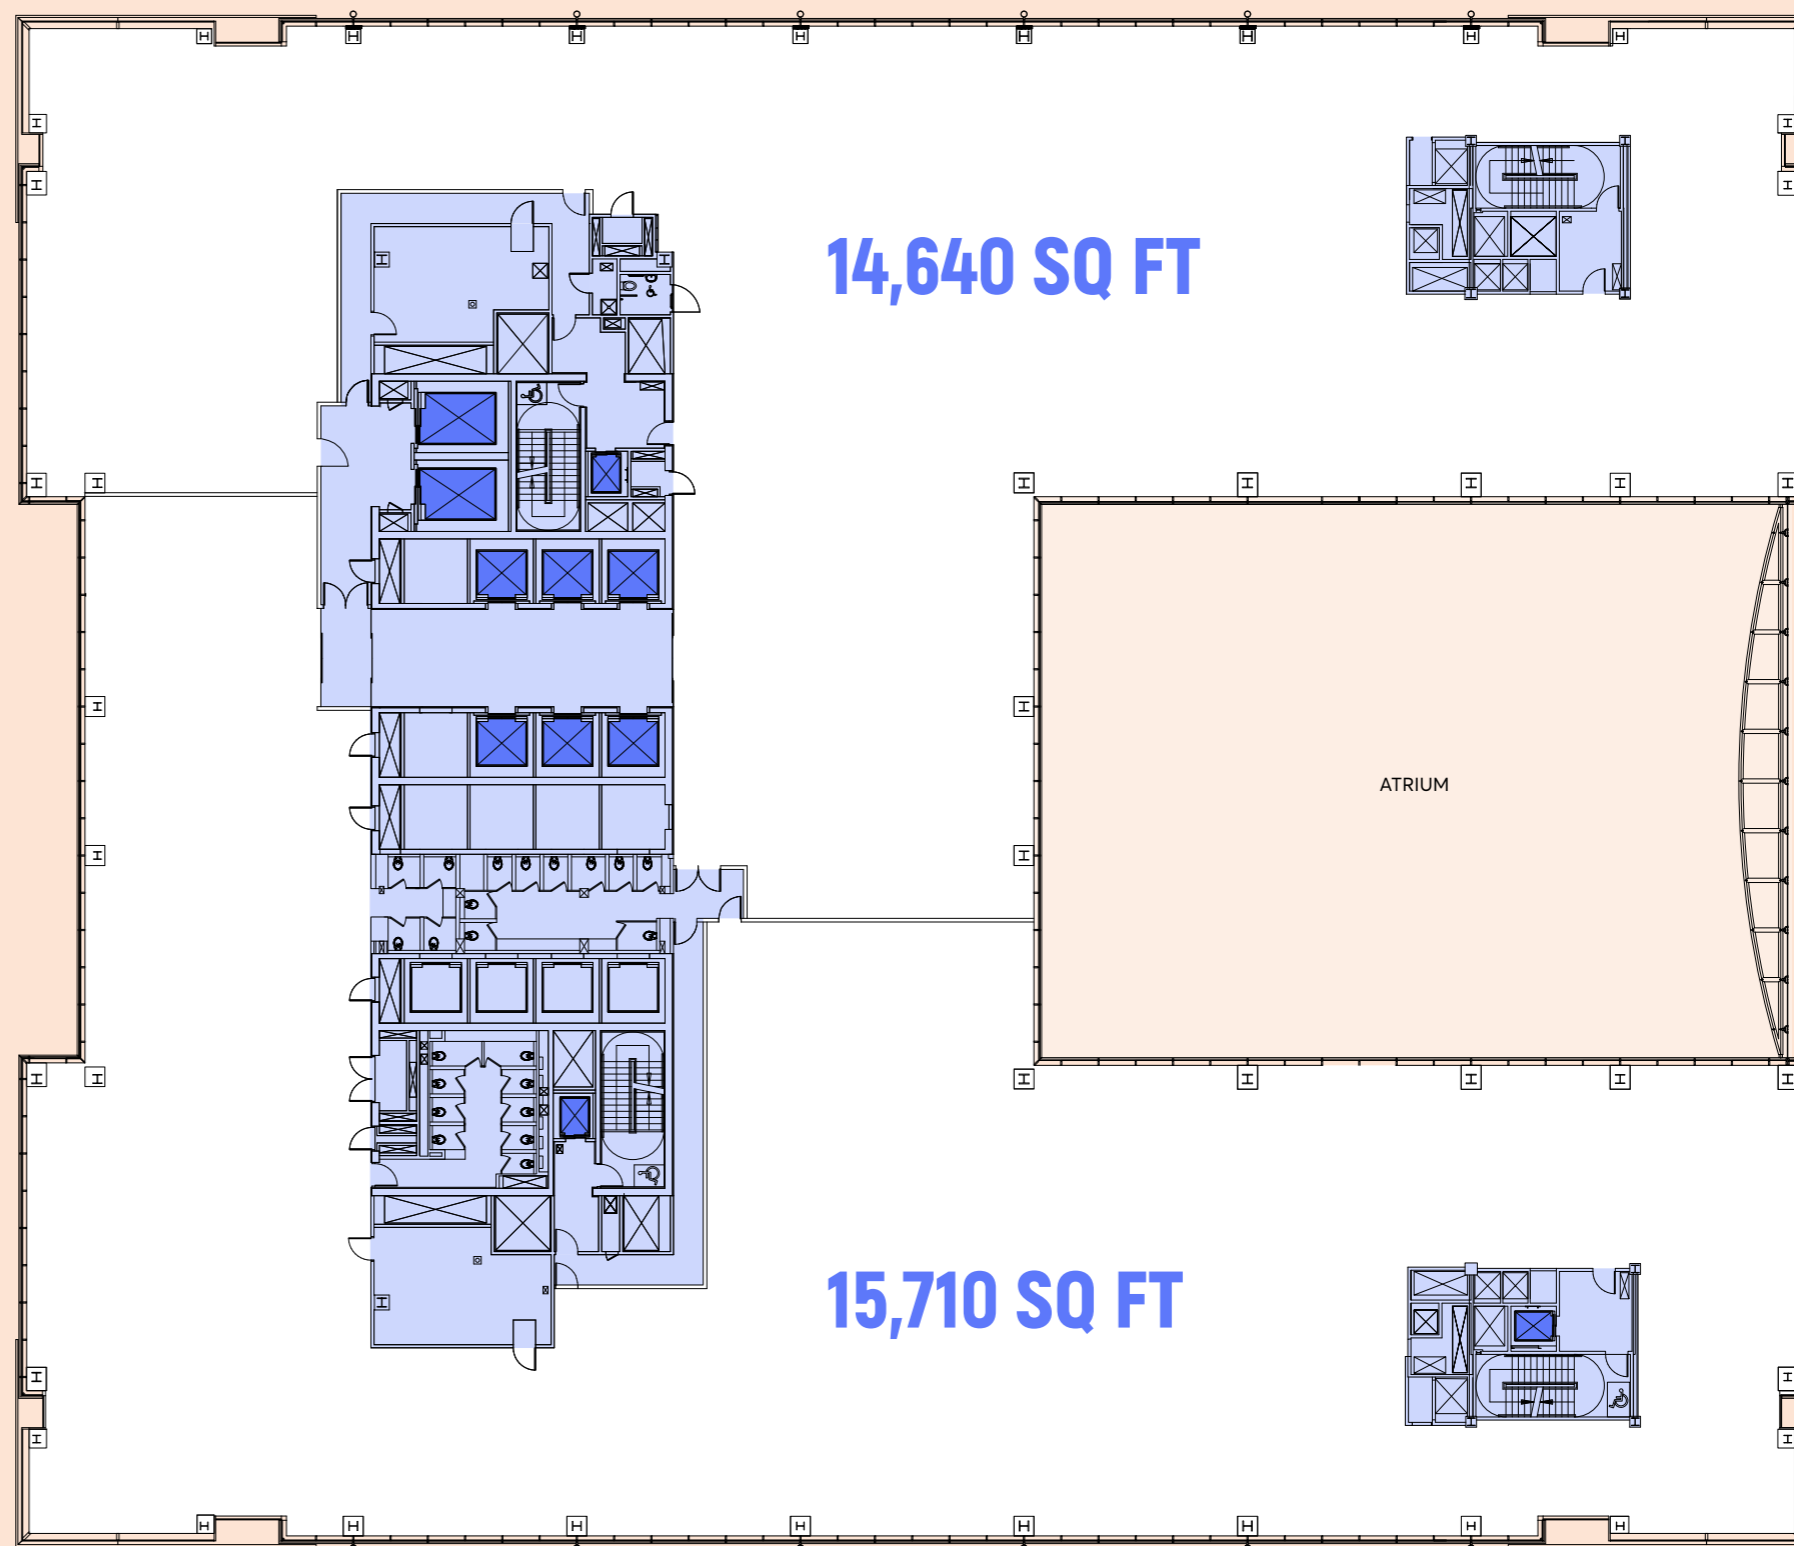

◀ NORTH

SPACE PLAN OPEN PLAN

▶ VIEW STACKING PLAN

▶ VIEW CGI

WORKSTATIONS

Open Plan Workstations	292
Private Office	1
Executive Office	2
Reception	1
Total Workstations	296

MEETING / COLLABORATION AREAS

Client Waiting Area	1
Boardroom (18 Person)	1
Meeting Room (10 Person)	1
Meeting Room (8 Person)	2
Meeting Room (6 Person)	4
Meeting Room (4 Person)	4
1 to 1	3
Breakout Area	6
Comms Room	1
Large Tea Point/Lounge/Agile	1
Phone Booths	16
Open Collaboration	2
Print Room	2
Wellness Room	1
Coats	2



CANADA SQUARE

◀ NORTH

Floor plans not to scale, for indicative purposes only.

SPACE PLAN MAX PACK

▶ VIEW STACKING PLAN


▶ VIEW CGI

WORKSTATIONS

Open Plan Workstations	400
Total Workstations	400

MEETING / COLLABORATION AREAS

Meeting Room (10 Person)	1
Meeting Room (8 Person)	3
Meeting Room (6 Person)	4
Meeting Room (4 Person)	4
Breakout Area	1
Comms Room	1
Tea Point	1
Phone Booths	16
Open Collaboration	2
Break Out	6
Print Room	2
Coats	1

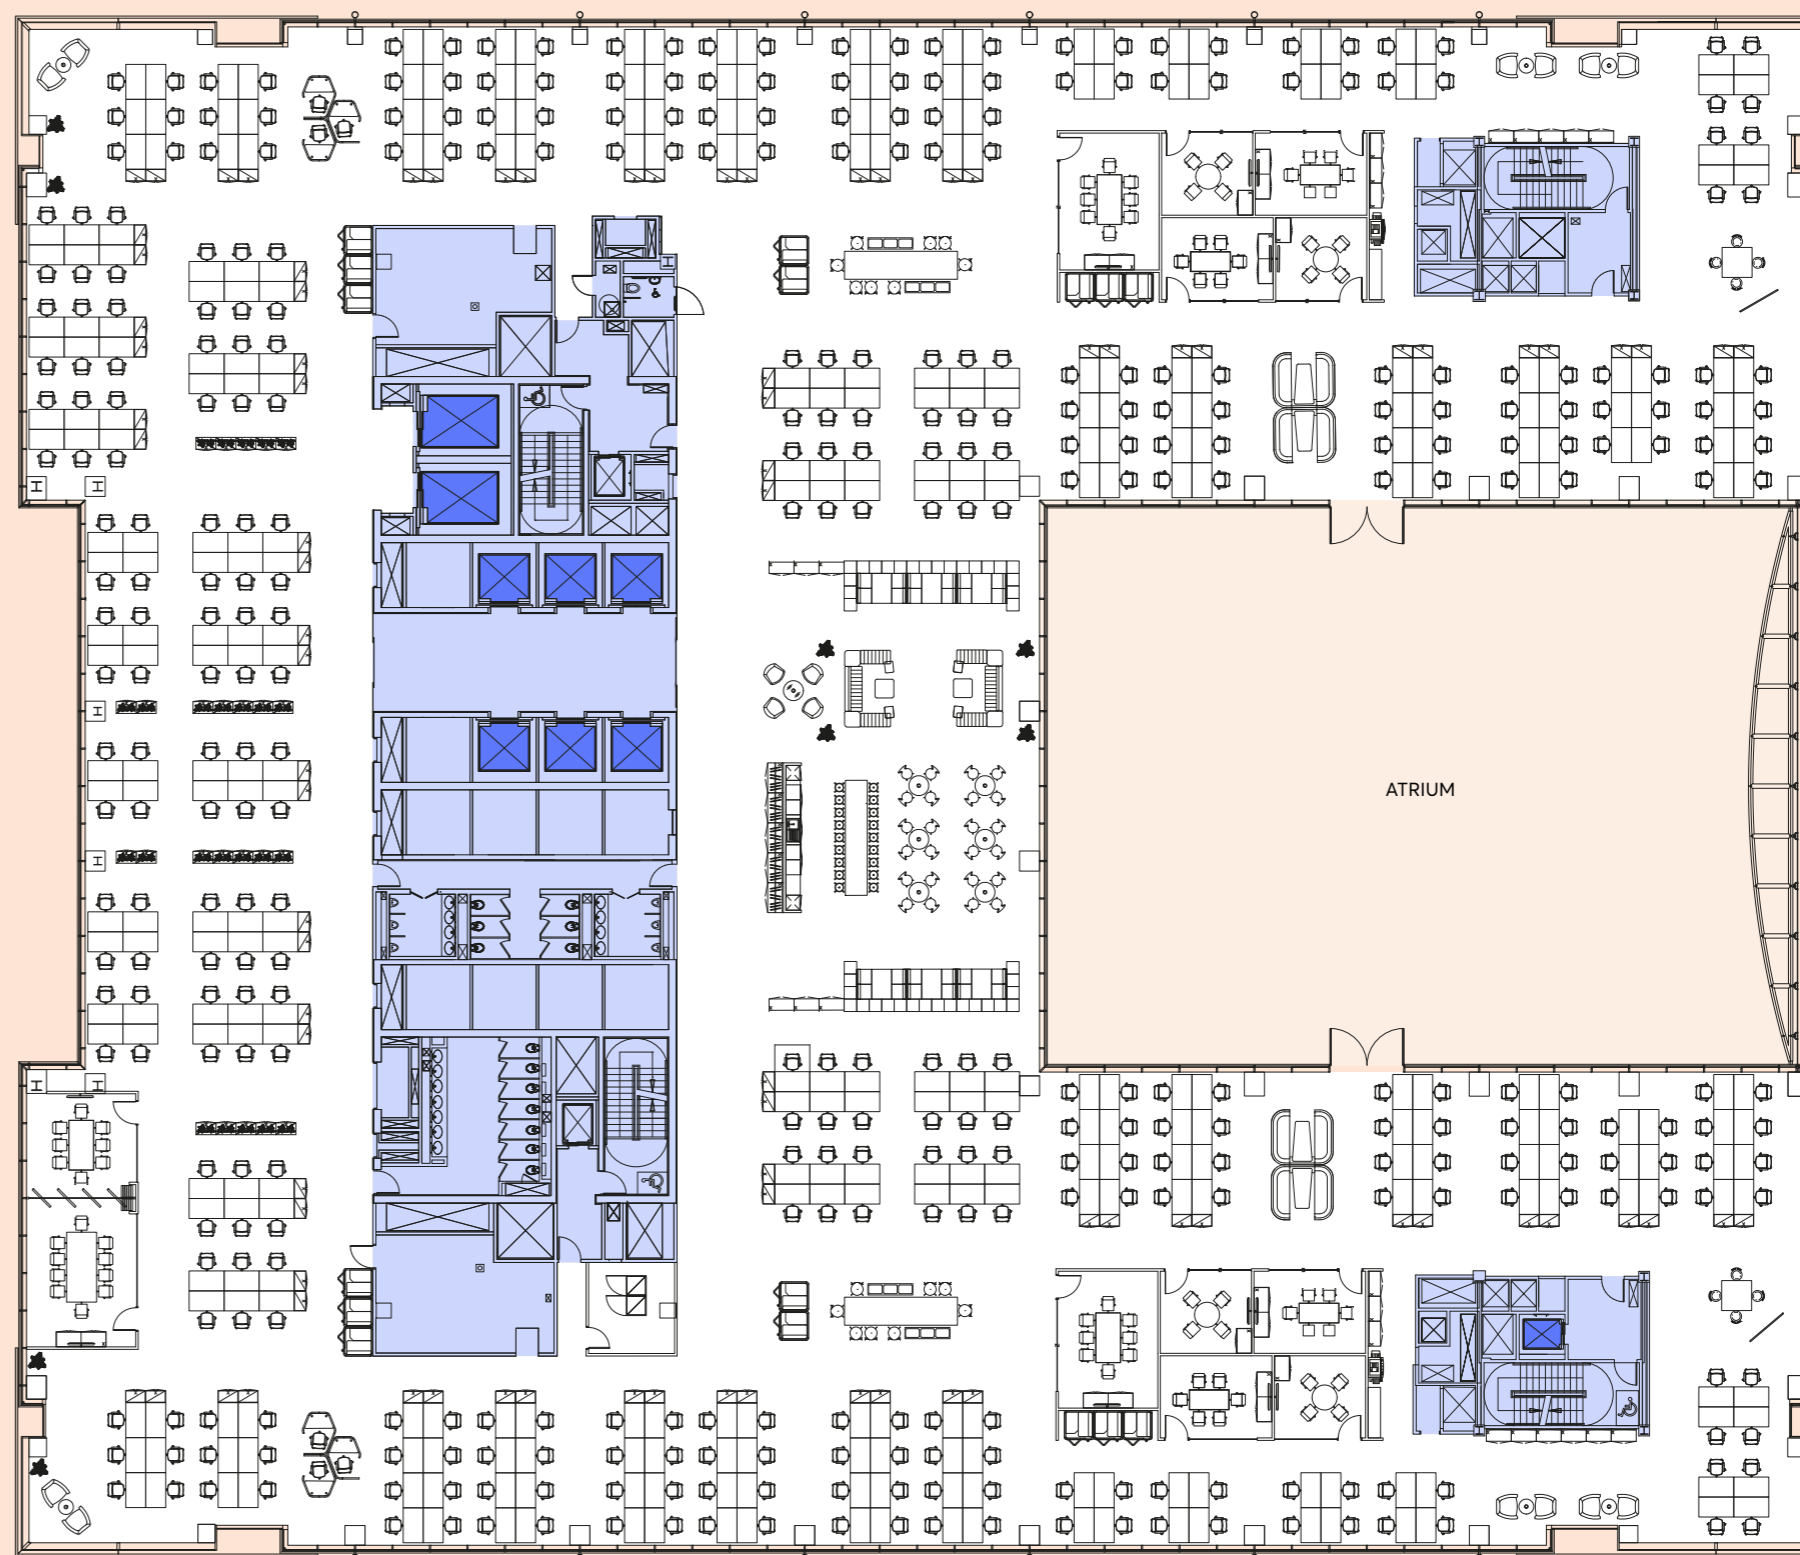

CANADA SQUARE

◀ NORTH


VIEW STACKING PLAN



Fan Assisted Terminal
Variable Air Volume system



Floor-to-ceiling height 3.1m (Level 11)
2.75m (Levels 12 – 15)

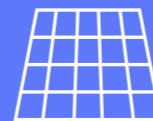

Raised floor void 300mm (Level 11)
200mm (Levels 12 – 15)



6 x 21 person passenger lifts
& 2 x 3,000kg goods lifts

SPECIFICATION



Dual power supply
from two separate London
electricity substations



Standby generation



New bike racks facility & showers



Restaurant

BE



SURPRISED

THE LOCATION



THE LOCATION

Located at the heart of London's financial, tech and professional hub, Canary Wharf also provides impressive retail and lifestyle, with over 300 shops, bars, restaurants and a stunning entertainment venue: the East Wintergarden.

Day and night, seven days a week, the area boasts inspiring events and entertainment and an abundance of outdoor spaces including waterside walkways and roof terraces.

5 CANADA

BILLINGSGATE MARKET

ELIZABETH LINE
CROSSRAIL PLACE
ROOF GARDEN

CANARY WHARF

HERON QUAYS


WEST INDIA QUAY





DISCOVER THE OFFER

From Crossrail Place roof garden with its own street food market to ROKA, Plateau and The Ivy on Canada Square, 5 Canada is surrounded by a vast selection of lunch spots and high-end restaurants, right on your doorstep.

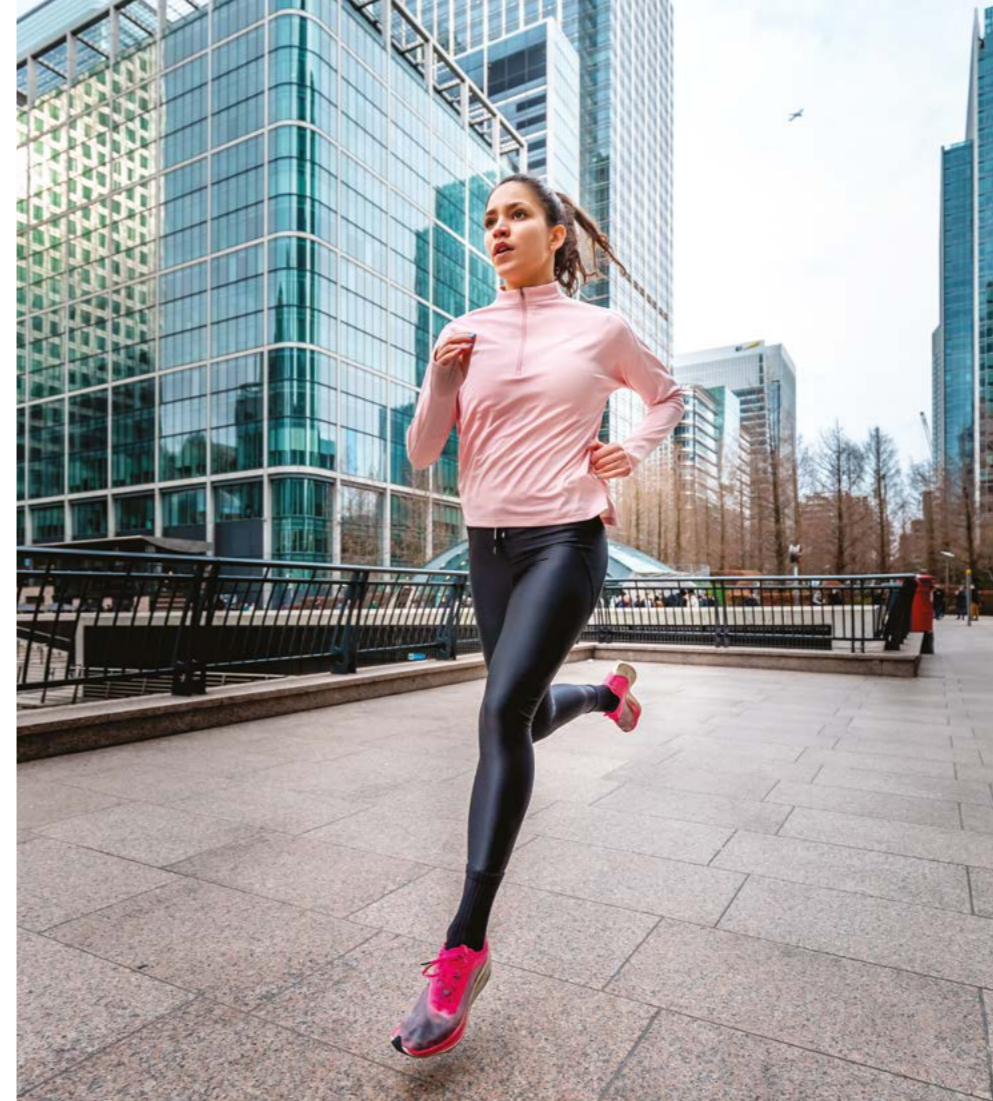

FITNESS & WELLNESS


- 1 Take a breather amongst the exotic greenery at Crossrail Place Roof Garden
- 2 Running on the Wharf
- 3 Recharge with an outdoor yoga session at Third Space
- 4 Take a dip at Third Space

1



2

4

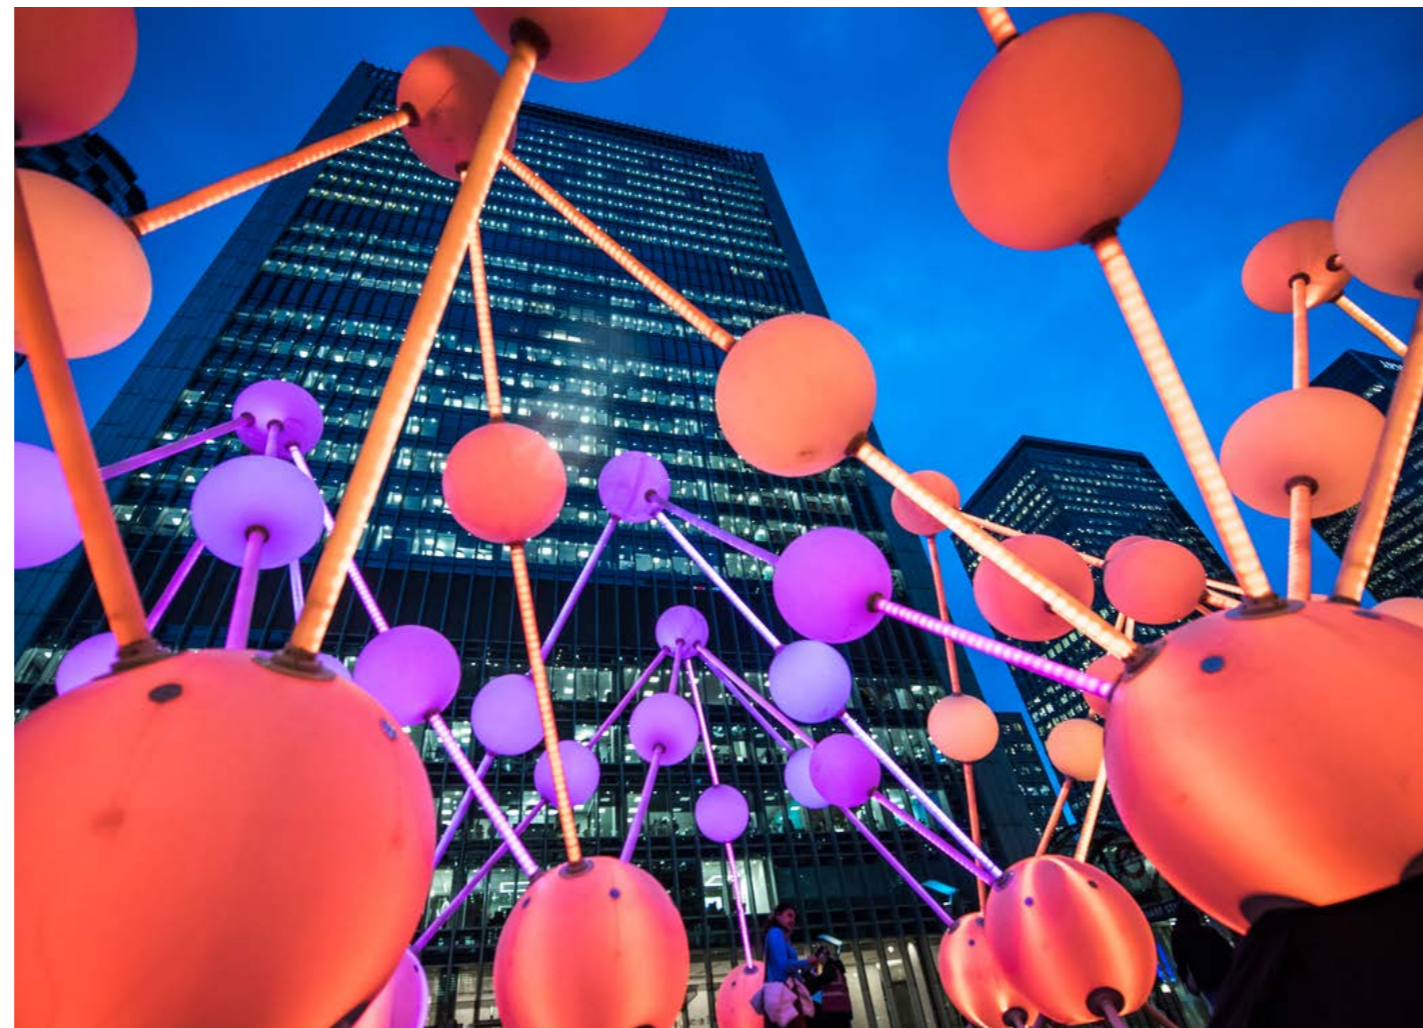

3



SHOPPING & LEISURE

- 1 Be wowed by major sports events on screen at Canada Square
- 2 Get that something special at the Jubilee Shopping Centre
- 3 Over 120 stores to choose from on your doorstep
- 4 Check out the Winter Light Festival's spectacular installations



FOOD & BEVERAGE

- 1 Dine in style at Roka
- 2 Grab a coffee at 640 East
- 3 All-day bakery at Ole & Steen
- 4 Meet friends and clients at The Ivy
- 5 Get competitive at Electric Shuffle
- 6 Discover a unique selection of Japanese and Danish fusion dishes at Sticks'n'Sushi



5 CANADA



THAMES CLIPPERS

FOOD MARKET

WEST INDIA QUAY

QUAY CLUB (ARTS CLUB)

CANARY WHARF

ELIZABETH LINE

CROSSRAIL PLACE ROOF GARDEN

HERON QUAYS

THIRD SPACE

EAST WINTERGARDEN

JUBILEE SHOPPING CENTRE

MONTGOMERY SQUARE

WOOD WHARF DEVELOPMENT (TO BE COMPLETED BY 2021)



97 acre estate with a working population of 120,000 with c. 16.5M sq ft of offices



5 malls including the award-winning Crossrail Place and over c. 1M sq ft of retail



8,000 sq m of living, roof space and 4 urban parks within 20 acres of gardens, squares and fountains




11.9M sq ft of office, residential, retail and social buildings under construction or design

KEY FACTS




Worlds' first commercial district to be awarded plastic free community status from environmental charity Surfers Against Sewage

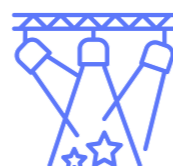

Over 200 Arts + Events, many free to attend, including the hugely popular Winter Lights festival



650 trees representing 2,000 sq m of tree cover, including over 30 species

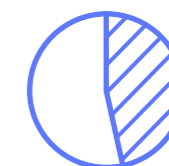

The ratio between financial and non-financial tenants is now 55:45 in comparison to 70:30 ten years ago

**B
E**



CONNECTED

THE TRANSPORT



THE TRANSPORT

With three of the newest lines on the London network (Jubilee, DLR, Elizabeth Line) and eight London mainline stations accessible within 10-30 mins, this makes Canary Wharf the ideal location to travel to and from.



30 trains per hour

The Jubilee Line runs between Stanmore and Stratford. Canary Wharf Station has become one of the most popular stations on the network, serving the ever-expanding Canary Wharf business district.

JOURNEY TIMES

- London Bridge: 6 mins
- Waterloo: 8 mins
- Stratford: 10 mins
- Baker Street: 17 mins



45 East London stations

The Docklands Light Railway provides access to London City Airport in 18mins. The DLR extension to Stratford International provides links to the high speed services to Kent, Paris and Brussels via St Pancras or Ebbsfleet.

JOURNEY TIMES

- Poplar: 3 mins
- Stratford International : 9 mins
- Bank: 11 mins
- London City Airport: 18 mins



40 minutes direct to Heathrow

The Elizabeth Line will provide faster journey times with up to 24 trains per hour. The catchment population increased by 1.5 million within one hour of Canary Wharf.

JOURNEY TIMES

- Liverpool Street: 6 mins
- Stratford: 8 mins
- Farringdon: 8 mins
- Bond Street: 13 mins



Access to 45 destinations from London City Airport

Canary Wharf has excellent links to London airports with the following times:

JOURNEY TIMES

- London City: 18 mins
- Gatwick: 42 mins
- Heathrow: 47 mins
- Stansted: 60 mins



River Bus service

Regular ferry service is available from Canary Wharf, west to Waterloo and east to the O2 and Woolwich Arsenal.

JOURNEY TIMES

- Tower Bridge: 9 mins
- London Bridge: 13 mins
- Blackfriars: 20 mins
- Waterloo: 32 mins



Cycle routes

Within a 10 minute walk there are more than ten Santander bicycle docking locations. The Cycle Superhighway has a direct route to The City of London.

JOURNEY TIMES


- London Bridge: 23 mins
- City of London: 24 mins
- Stratford: 26 mins

* Before The Elizabeth Line.

EASILY CONNECTED

MAP YOUR JOURNEY

London Underground's Jubilee line links you to the West End, London Bridge and Waterloo, while the DLR takes you to Bank and London City Airport in no time and the Elizabeth line will seamlessly connect you to Heathrow in 40 mins. Add in the river bus and any journey will feel easy.

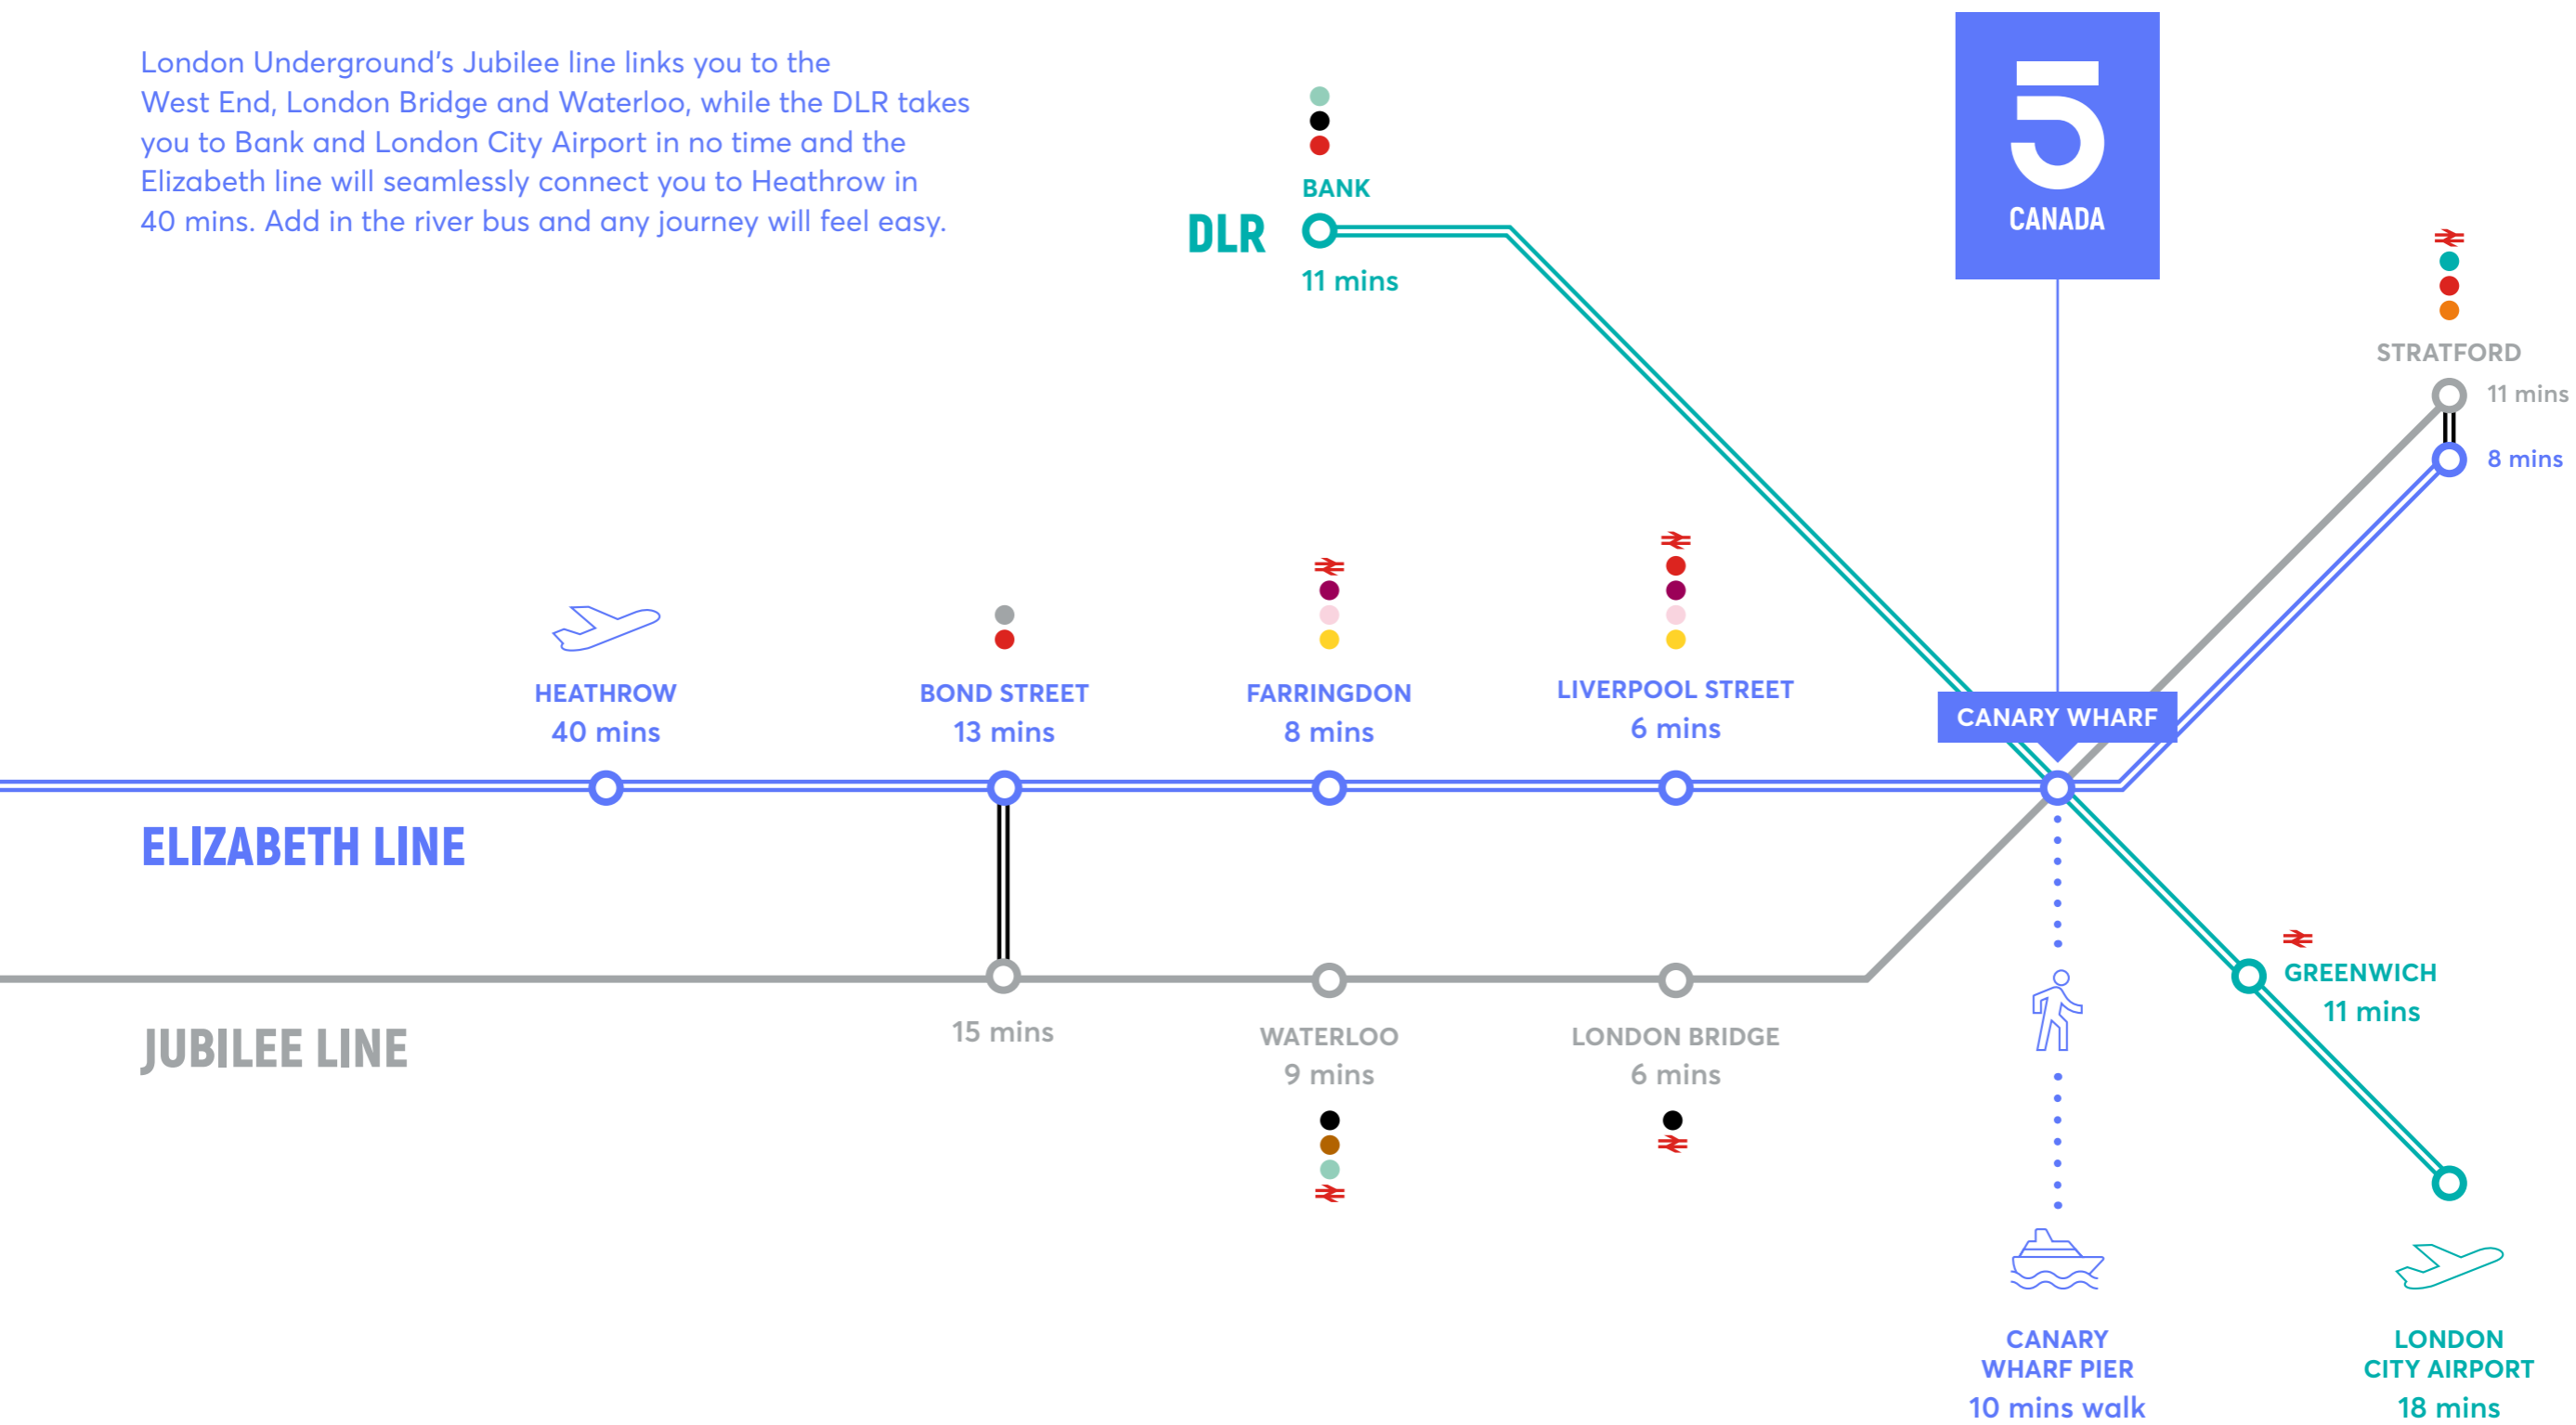



CONTACT

VISIT THE WEBSITE: WWW.5CANADASQUARE.LONDON

VIRTUAL TOUR: WWW.5CANADASQ.COM

For further information or to arrange an inspection of the property,
strictly by appointment only, please contact:

CBRE

DANA HENRY

M: +44 (0)7494 232 304
E: dana.henry@cbre.com

TOM MEIJER

D: +44 (0)20 7182 2778
M: +44 (0)7540 595 379
E: tom.meijer@cbre.com



ROB MACNAB

D: +44 (0)20 7861 5354
M: +44 (0)7905 300 160
E: rob.macnab@knightfrank.com

MIKE VOLLER

D: +44 (0)20 7861 1318
M: +44 (0)7739 763 699
E: mike.voller@knightfrank.com

DISCLAIMER: CBRE LIMITED

CBRE Limited and Knight Frank on its behalf and as agents for the Vendors or Lessors of this property, give notice that: 1. These particulars are set out as a general outline only for guidance to intending Purchasers or Lessees, and do not constitute any part of an offer or contract. 2. Whilst CBRE Limited and Knight Frank use reasonable endeavours to ensure that the information in these particulars is materially correct, any intending Purchasers, Lessees or Third Parties should not rely on them as statements or representations of fact, but must satisfy themselves by inspection, searches, enquiries, surveys or otherwise as to their accuracy. CBRE Limited and Knight Frank as such cannot be held responsible for any loss or damage whatsoever, including without limitation, any direct, indirect or consequential loss or damage or any loss of profits resulting from direct or indirect actions based upon the content of these particulars. 3. No person in the employment of CBRE Limited and Knight Frank has any authority to make any representation or warranty whatsoever in relation to this property and potential Purchasers, Lessees or Third parties will therefore not rely upon any statement made, or information provided, by any employee of CBRE. 4. Unless otherwise stated, all purchase prices and rents are correct at the date of publication for guidance purposes and, unless otherwise stated, are quoted exclusive of VAT. Lease details and service ground rent (where applicable) are given as a guide only and should be checked and confirmed by your solicitor prior to exchange of contracts.

May 2022 / Brochure designed by SAENTYS | www.saentys.com